



BOARDWALK PLAN VIEW
SCALE: 1:250

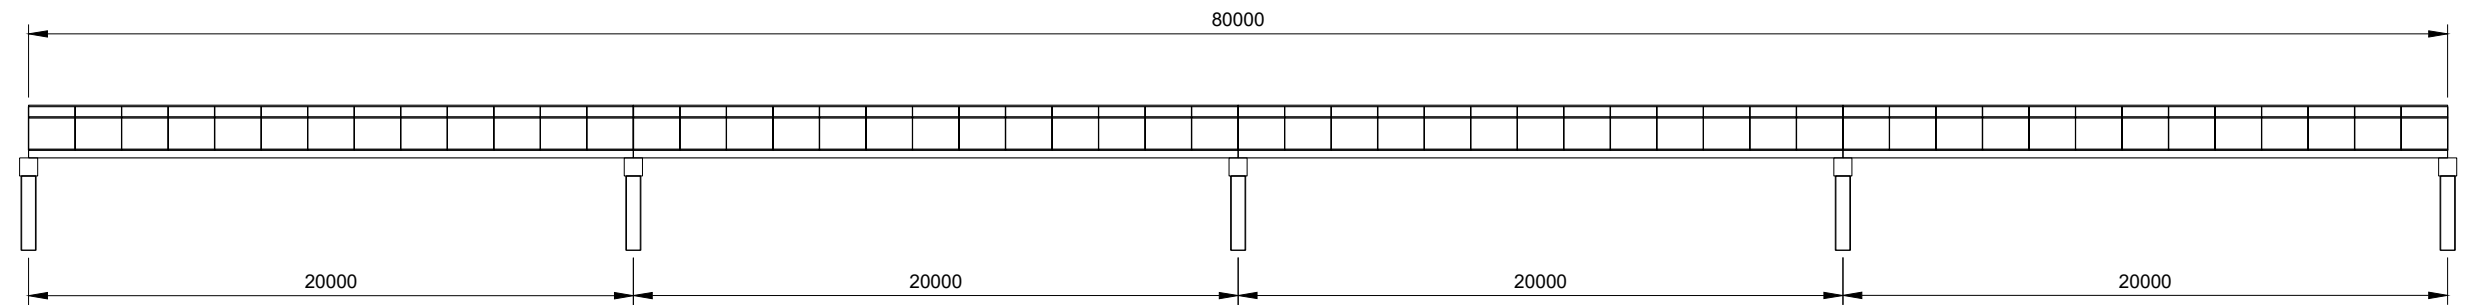


BOARDWALK SIDE ELEVATION
SCALE: 1:250

BRIDGEPRO JOB NO. TNDR	CONTRACT NO. -				DRAWING STATUS FOR TENDER		DRAFTED A SCOTT	CLIENT ----
SCALE AS SHOWN	PLOT SIZE A3				BridgePro ENGINEERING	BridgePro Engineering Pty Ltd PO Box 3253, Ulverstone MDC TAS 7315 PH. 03 6441 5274 E. info@bridgepro.com.au W. www.bridgepro.com.au	DESIGNED -	DOLPHIN SAND BOARDWALK - BOARDWALK
LOADING -	REV. DRAWING AMENDMENTS	A. ISSUED FOR REVIEW	-	-	1/07/20		PROOF ENGINEERED -	DWG NO. TNDR-FPW-01
			CHECKED	APPROVED	DATE			REV. .A.

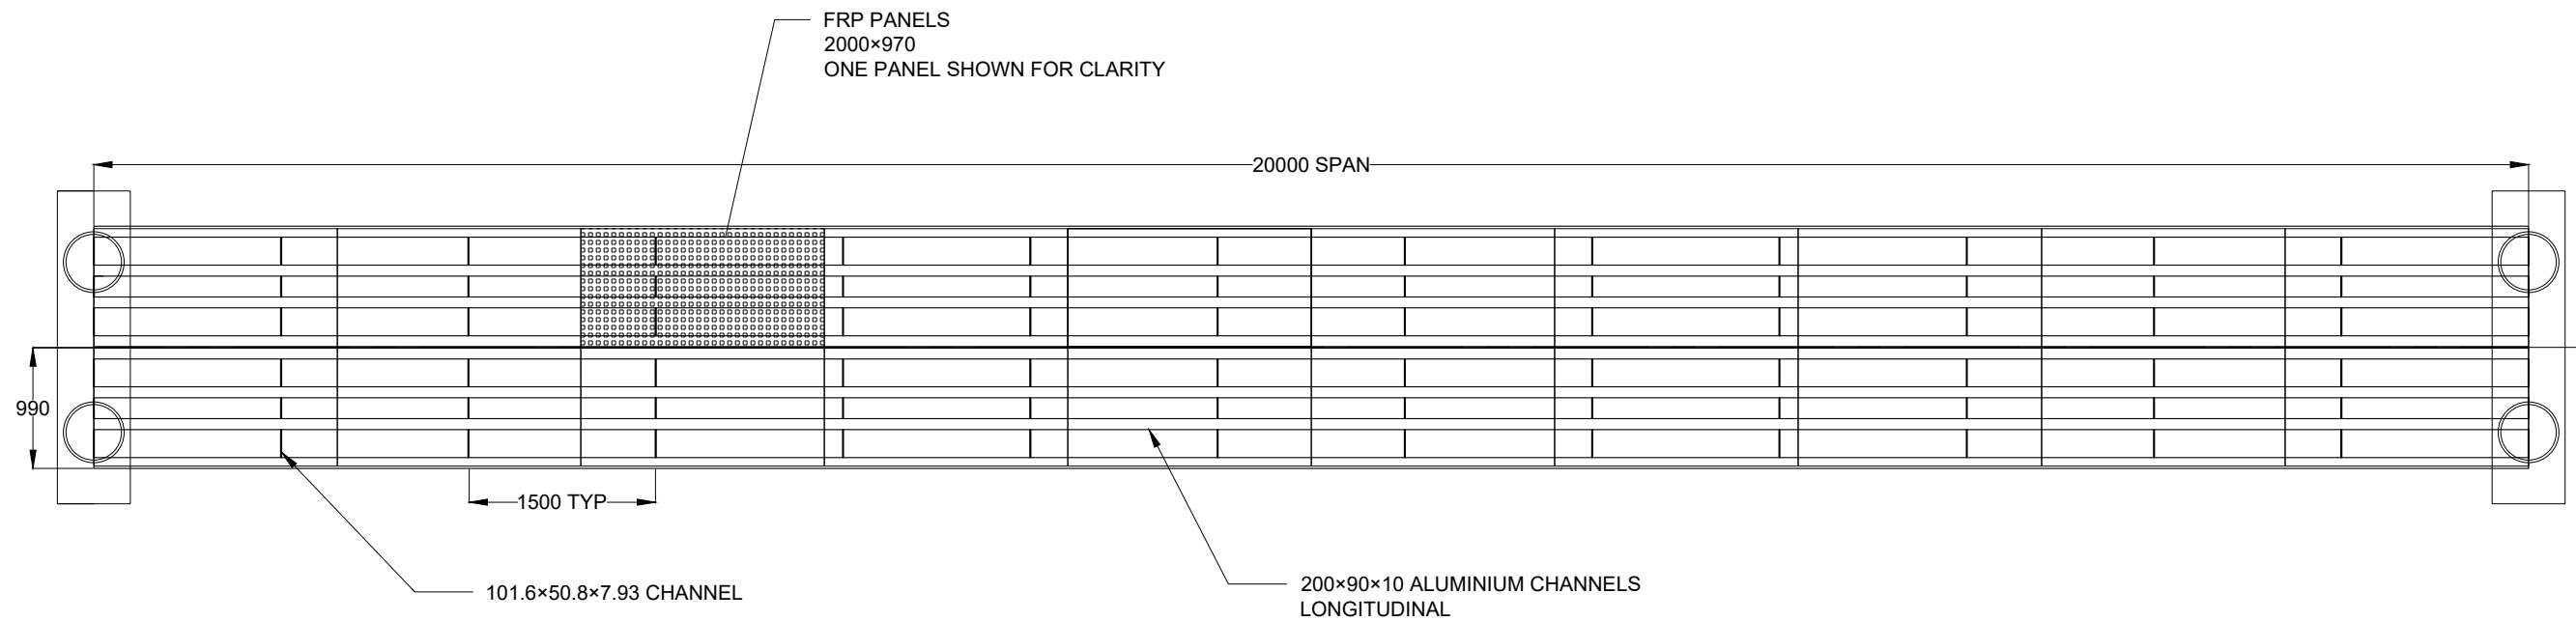

BOARDWALK PLAN VIEW
SCALE: 1:60

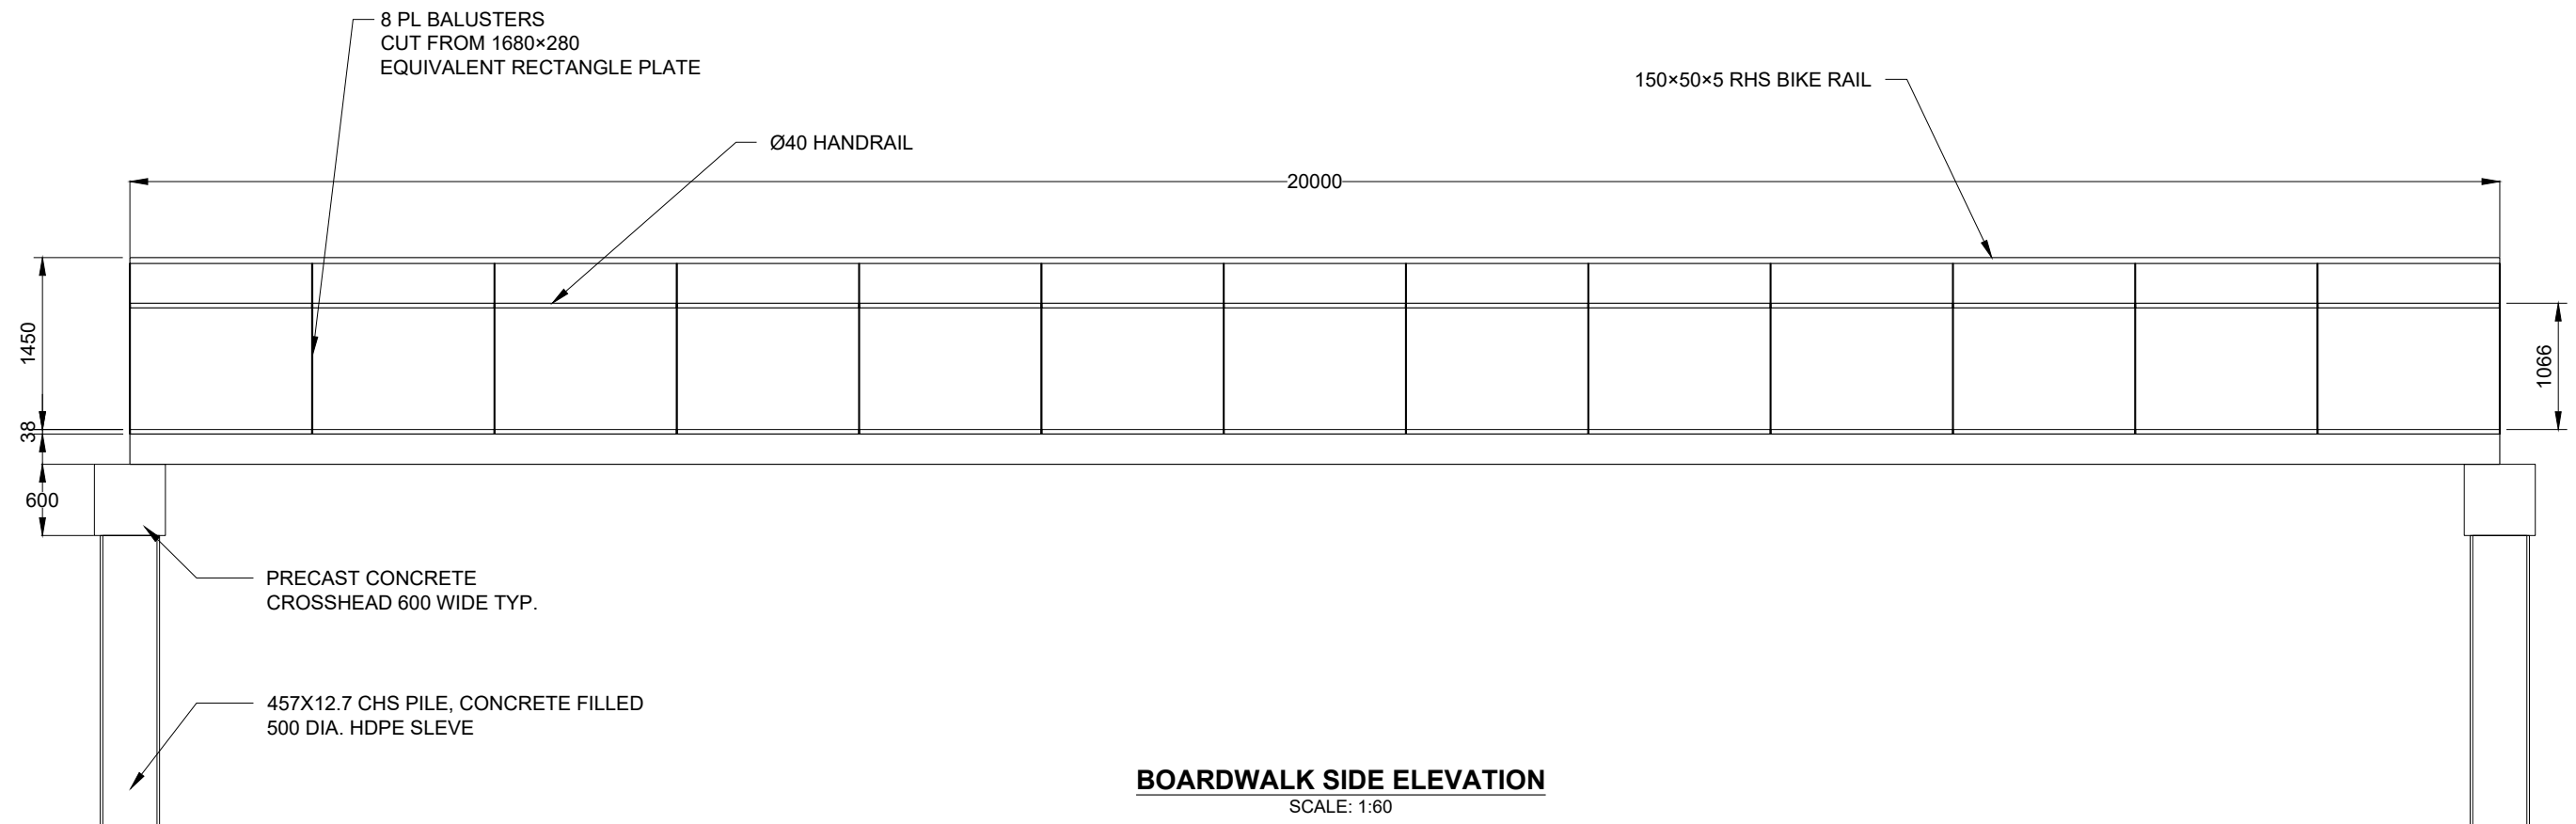


BOARDWALK SIDE ELEVATION
SCALE: 1:60

BRIDGEPRO JOB NO. TNDR	CONTRACT NO. -				DRAWING STATUS FOR TENDER	DRAFTED A SCOTT	CLIENT ----
SCALE AS SHOWN	PLOT SIZE A3				DESIGNED -	DOLPHIN SAND BOARDWALK - TYPICAL SPAN	
LOADING -					PROOF ENGINEERED -		
							DWG NO. TNDR-FPW-02
							REV. .A.

BridgePro
ENGINEERING

BridgePro Engineering Pty Ltd
PO Box 3253,
Ulverstone MDC
TAS 7315
PH. 03 6441 5274
E. info@bridgepro.com.au
W. www.bridgepro.com.au

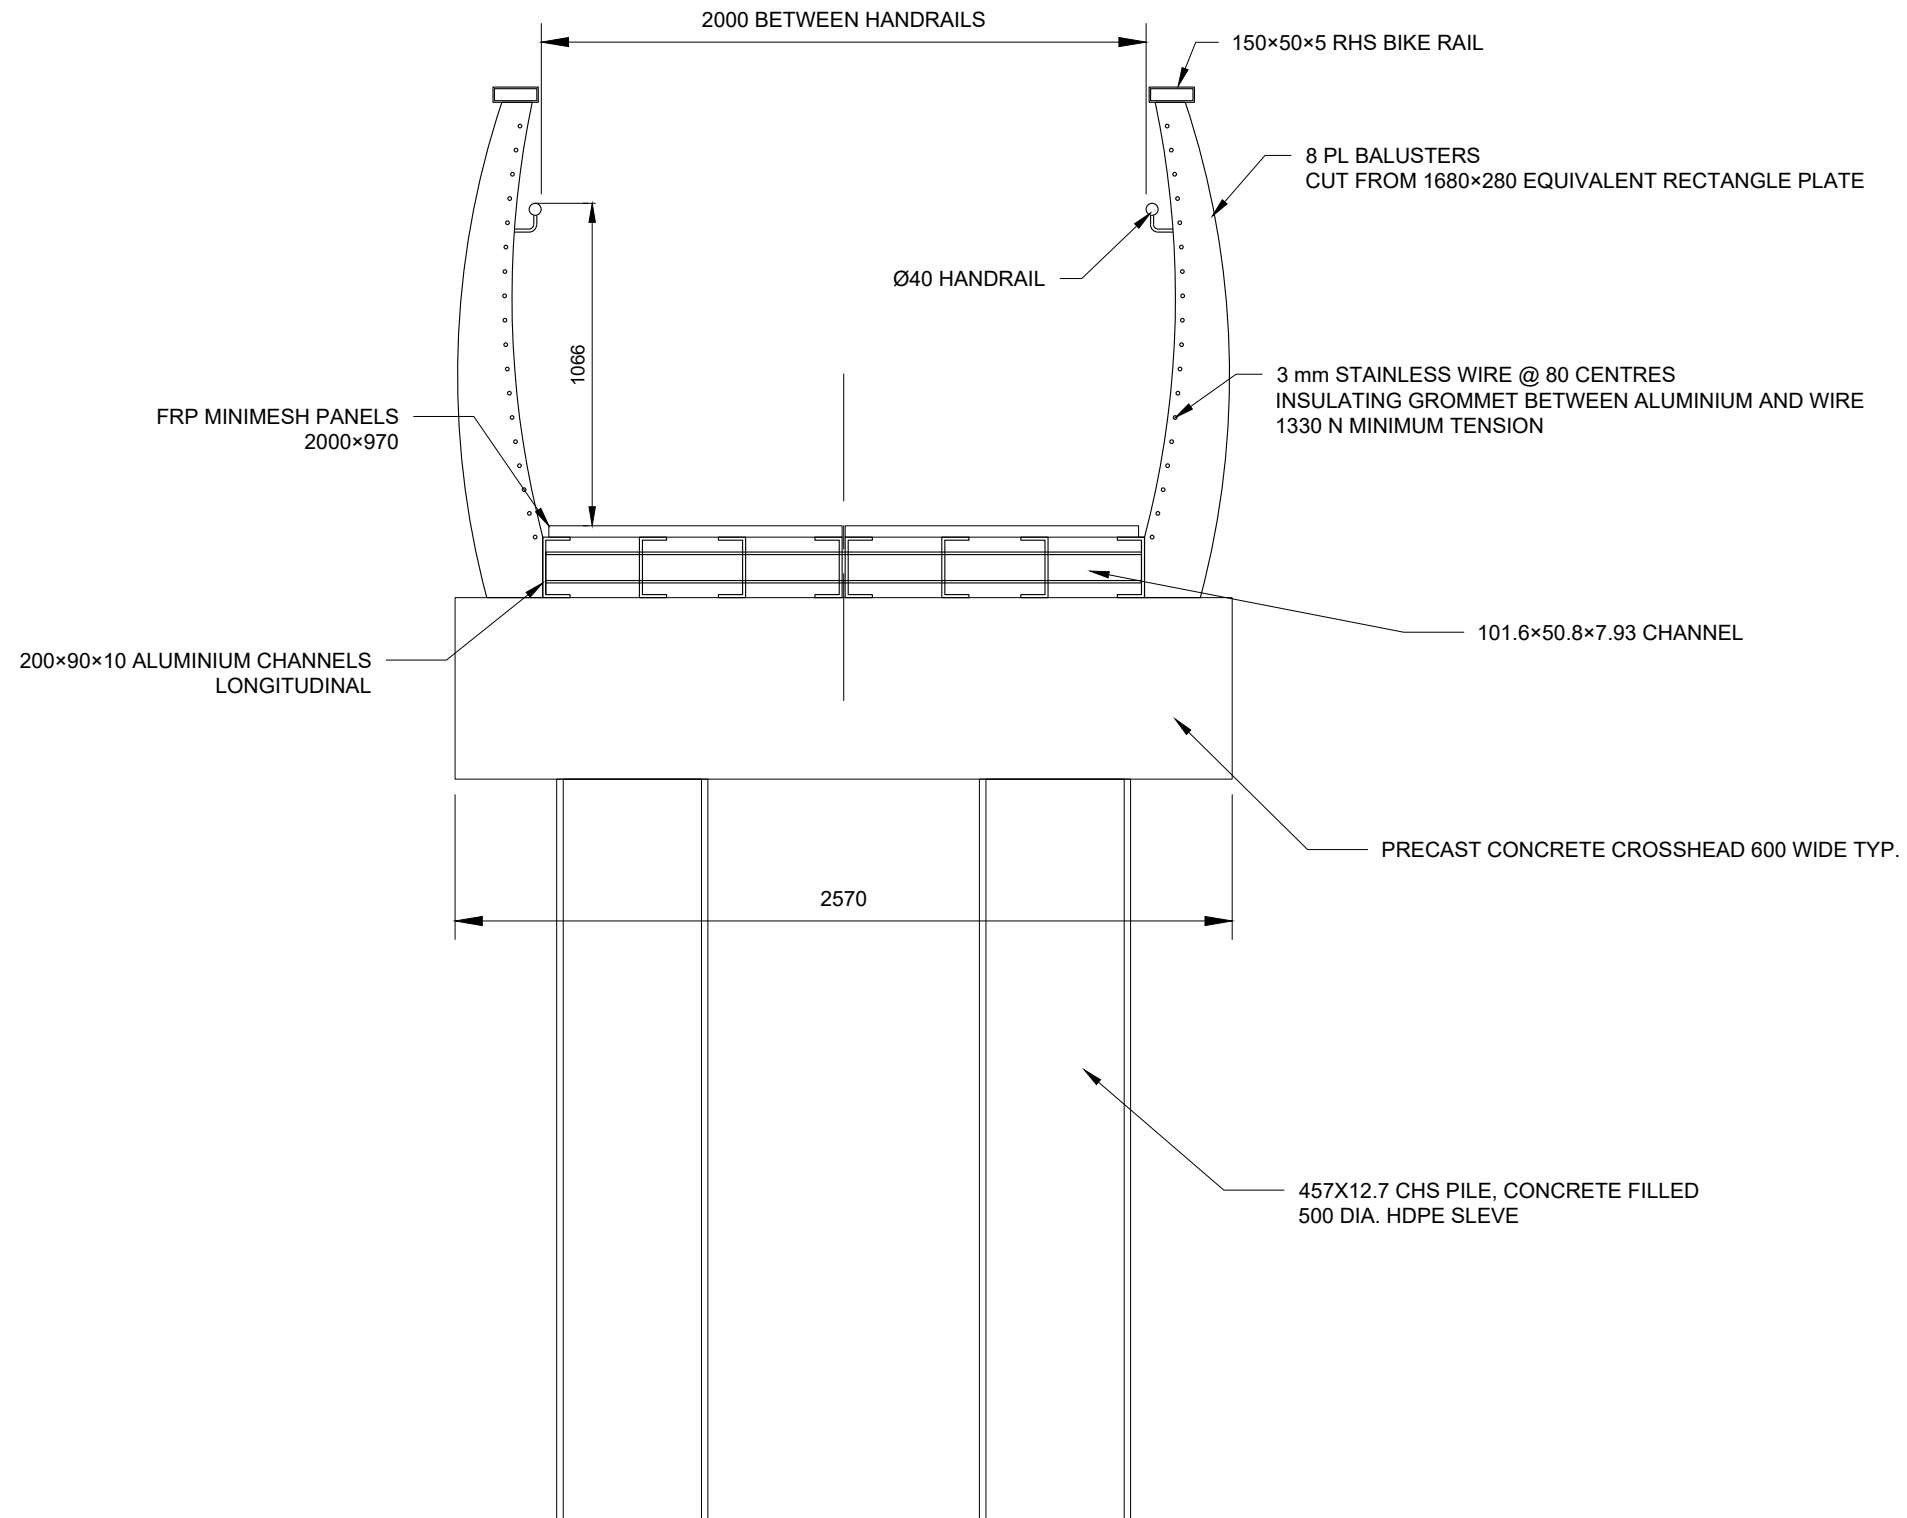

BOARDWALK TYPICAL SECTION
SCALE: 1:25

BRIDGEPRO JOB NO. TNDR	CONTRACT NO. -				DRAWING STATUS FOR TENDER	DRAFTED A SCOTT	CLIENT ----
SCALE AS SHOWN	PLOT SIZE A3				DESIGNED -	DOLPHIN SAND BOARDWALK - TYPICAL SECTION	
LOADING -		REV. A	ISSUED FOR REVIEW	1/07/20	PROOF ENGINEERED -		
		REV.	DRAWING AMENDMENTS	CHECKED APPROVED DATE			DWG NO. TNDR-FPW-03
					<p>BridgePro Engineering Pty Ltd PO Box 3253, Ulverstone MDC TAS 7315 PH. 03 6441 5274 E. info@bridgepro.com.au W. www.bridgepro.com.au</p>		REV. .A.